


REVISION DATE:
APRIL 5, 2005
NEW PRELIMINARY PLAN
APRIL 25, 2005
CHANGES TO PRELIM PLAN

COPYRIGHT © 2004 LUMBER ONE AVON, INC.

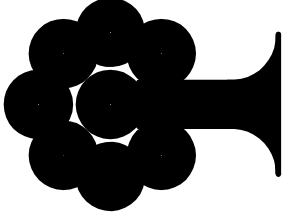

Lumber One

Avon, MN 56310 Cold Spring, MN 56320
Telephone: (320) 356-7342 Telephone: (320) 695-3631

05-0082




Date:
APRIL 5, 2005

Drawn By:
Keri J. Koneck

ELEVATIONS


SCALE: 1/4" = 1'-0"

These plans, limited by Lumber One, Avon Inc. or Lumber One, Cold Spring Inc., were prepared by experienced draftspersons who are not fully qualified as engineers or architects. Lumber One, Avon Inc. and Lumber One, Cold Spring Inc., expressly disclaim any liability whatsoever for errors of any kind which may be found on these plans.

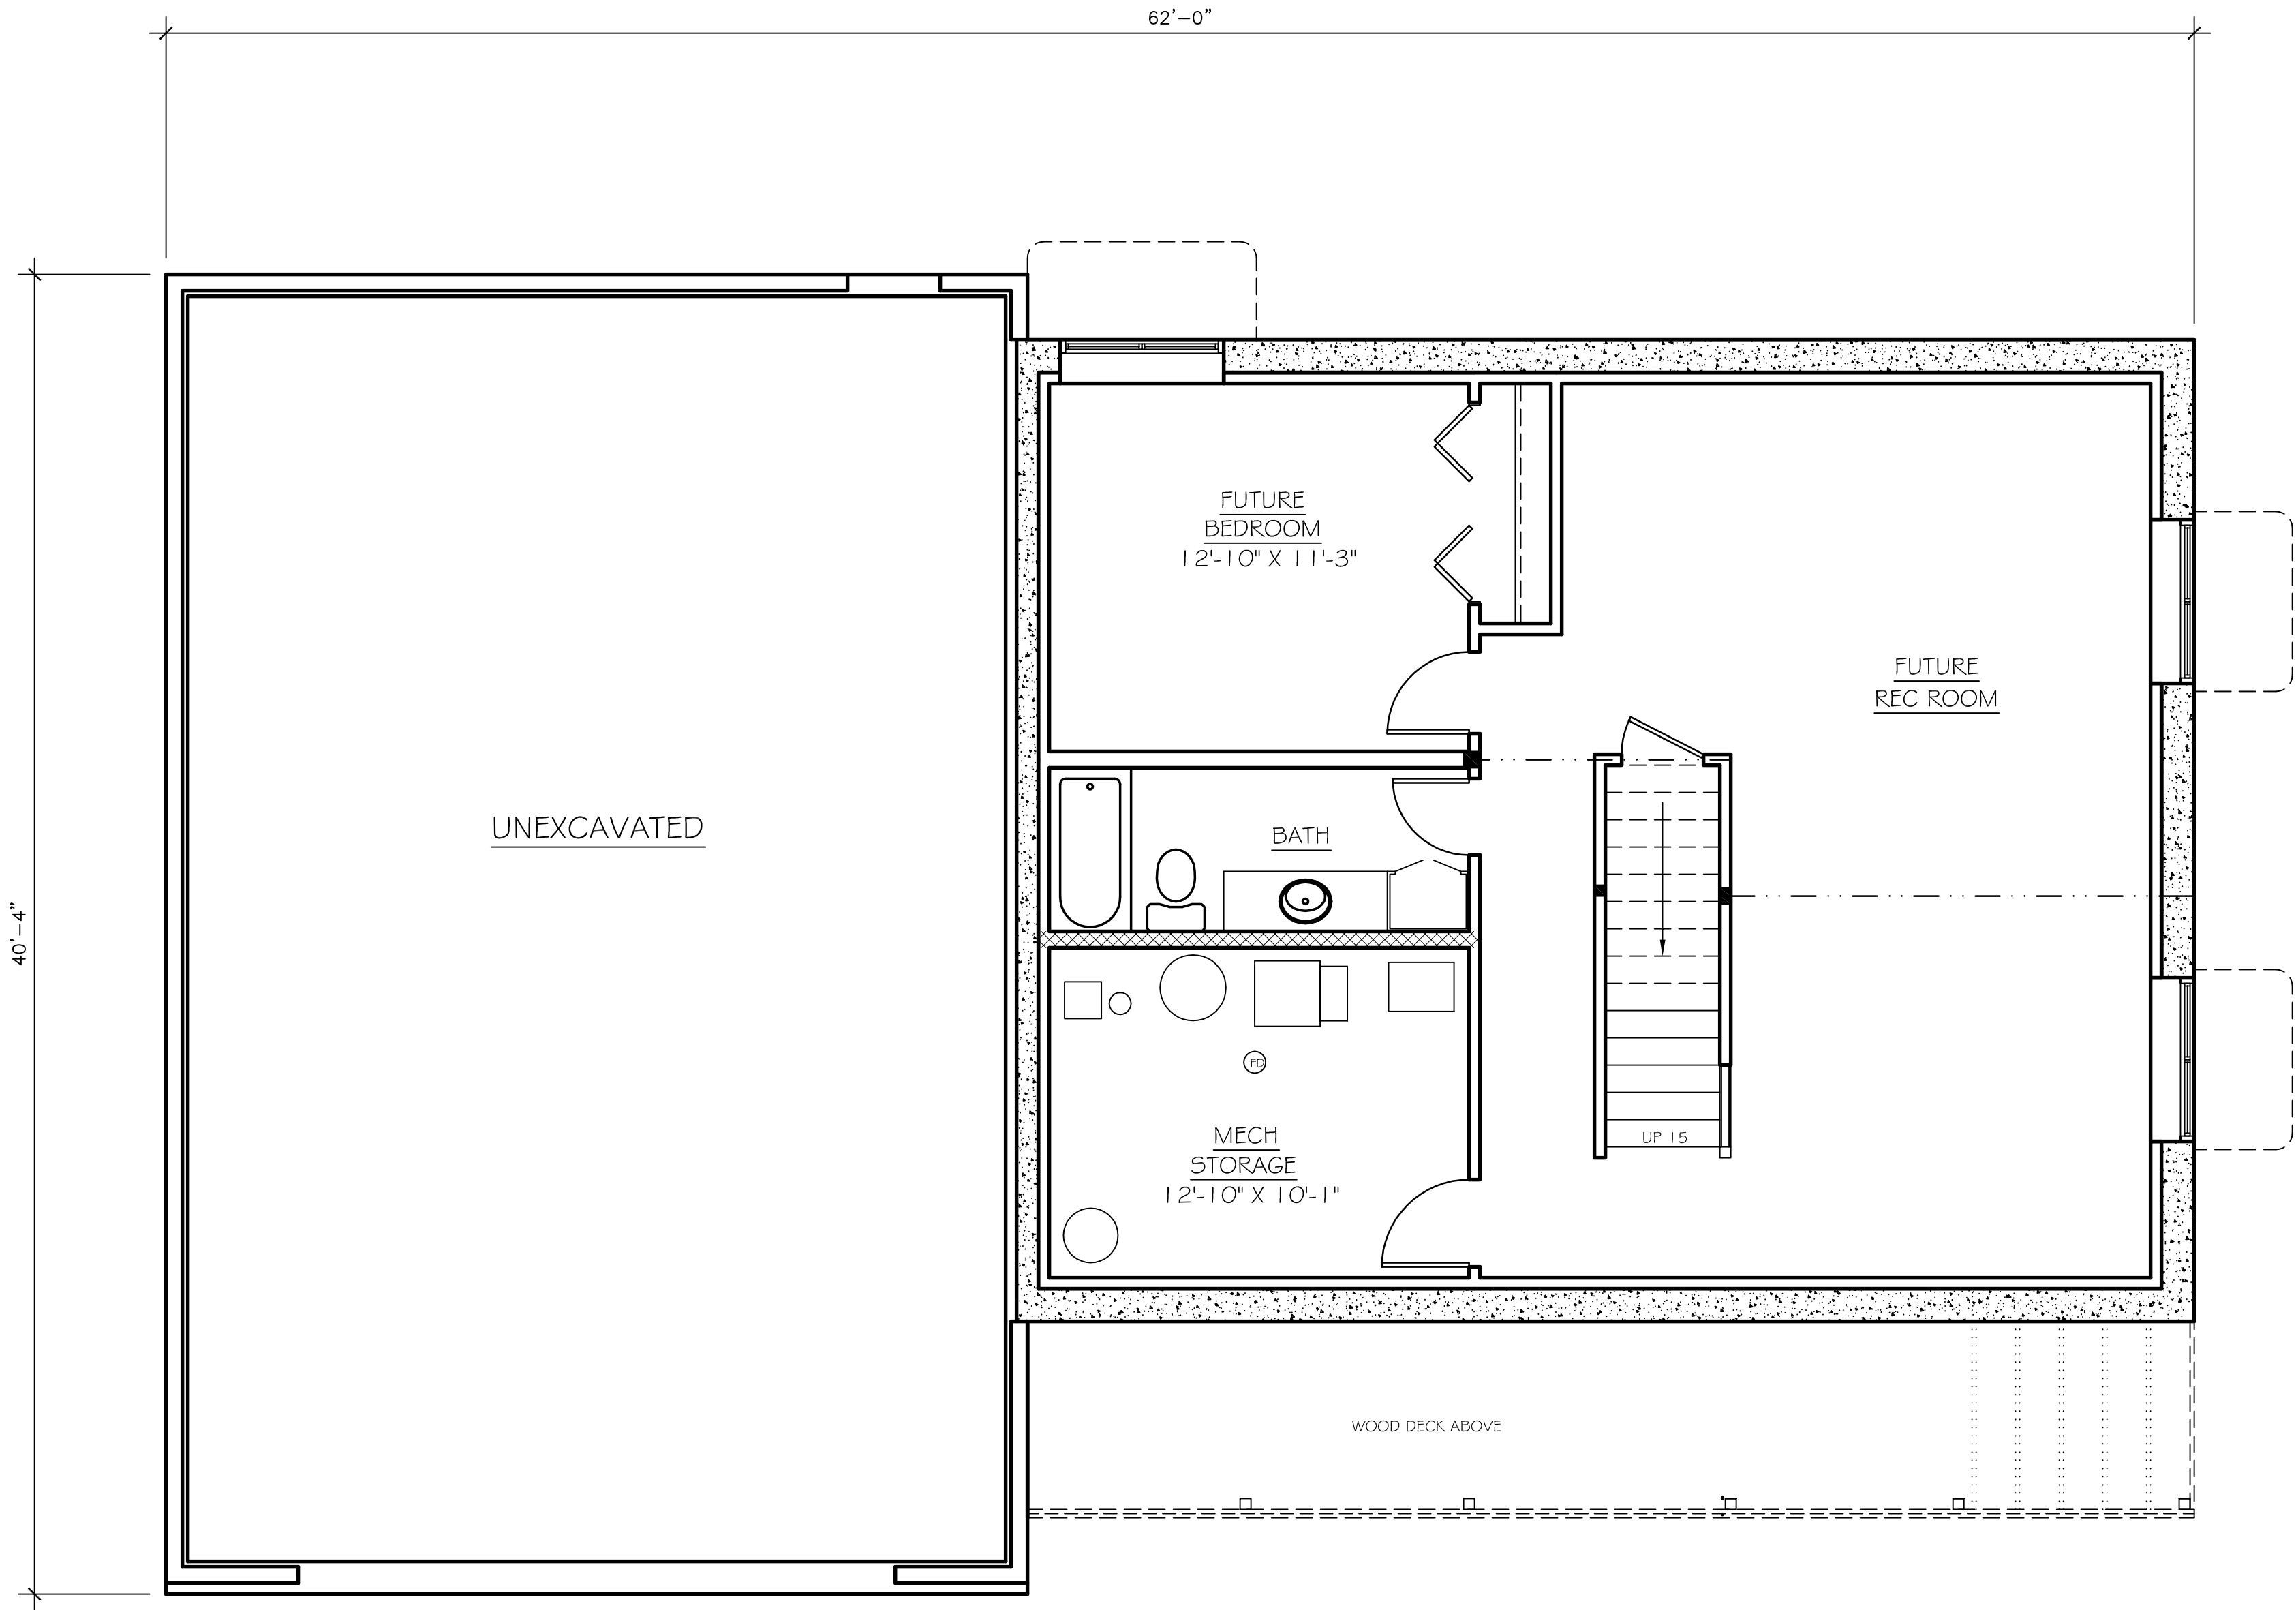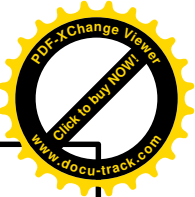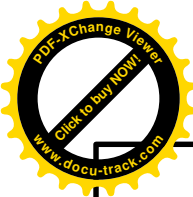

REVISION DATE:
APRIL 5, 2005
NEW PRELIMINARY PLAN
APRIL 25, 2005
CHANGES TO PRELIM PLAN

COPYRIGHT © 2004 LUMBER ONE AVON, INC.

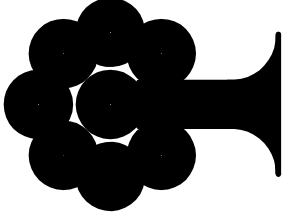




Lumber One
Avon, MN 56310 Cold Spring, MN 56320
Telephone: (320) 356-7342 Telephone: (320) 695-3631

05-0082

Date:
APRIL 5, 2005
Drawn By:
Keri J. Koneck

BASEMENT PLAN
SCALE: 1/4" = 1'-0"

These plans, limited by Lumber One, Avon Inc. or Lumber One, Cold Spring Inc., were prepared by experienced draftspersons who are not fully qualified as engineers or architects. Lumber One, Avon Inc. and Lumber One, Cold Spring Inc., expressly disclaim any liability whatsoever for errors of any kind which may be found on these plans.

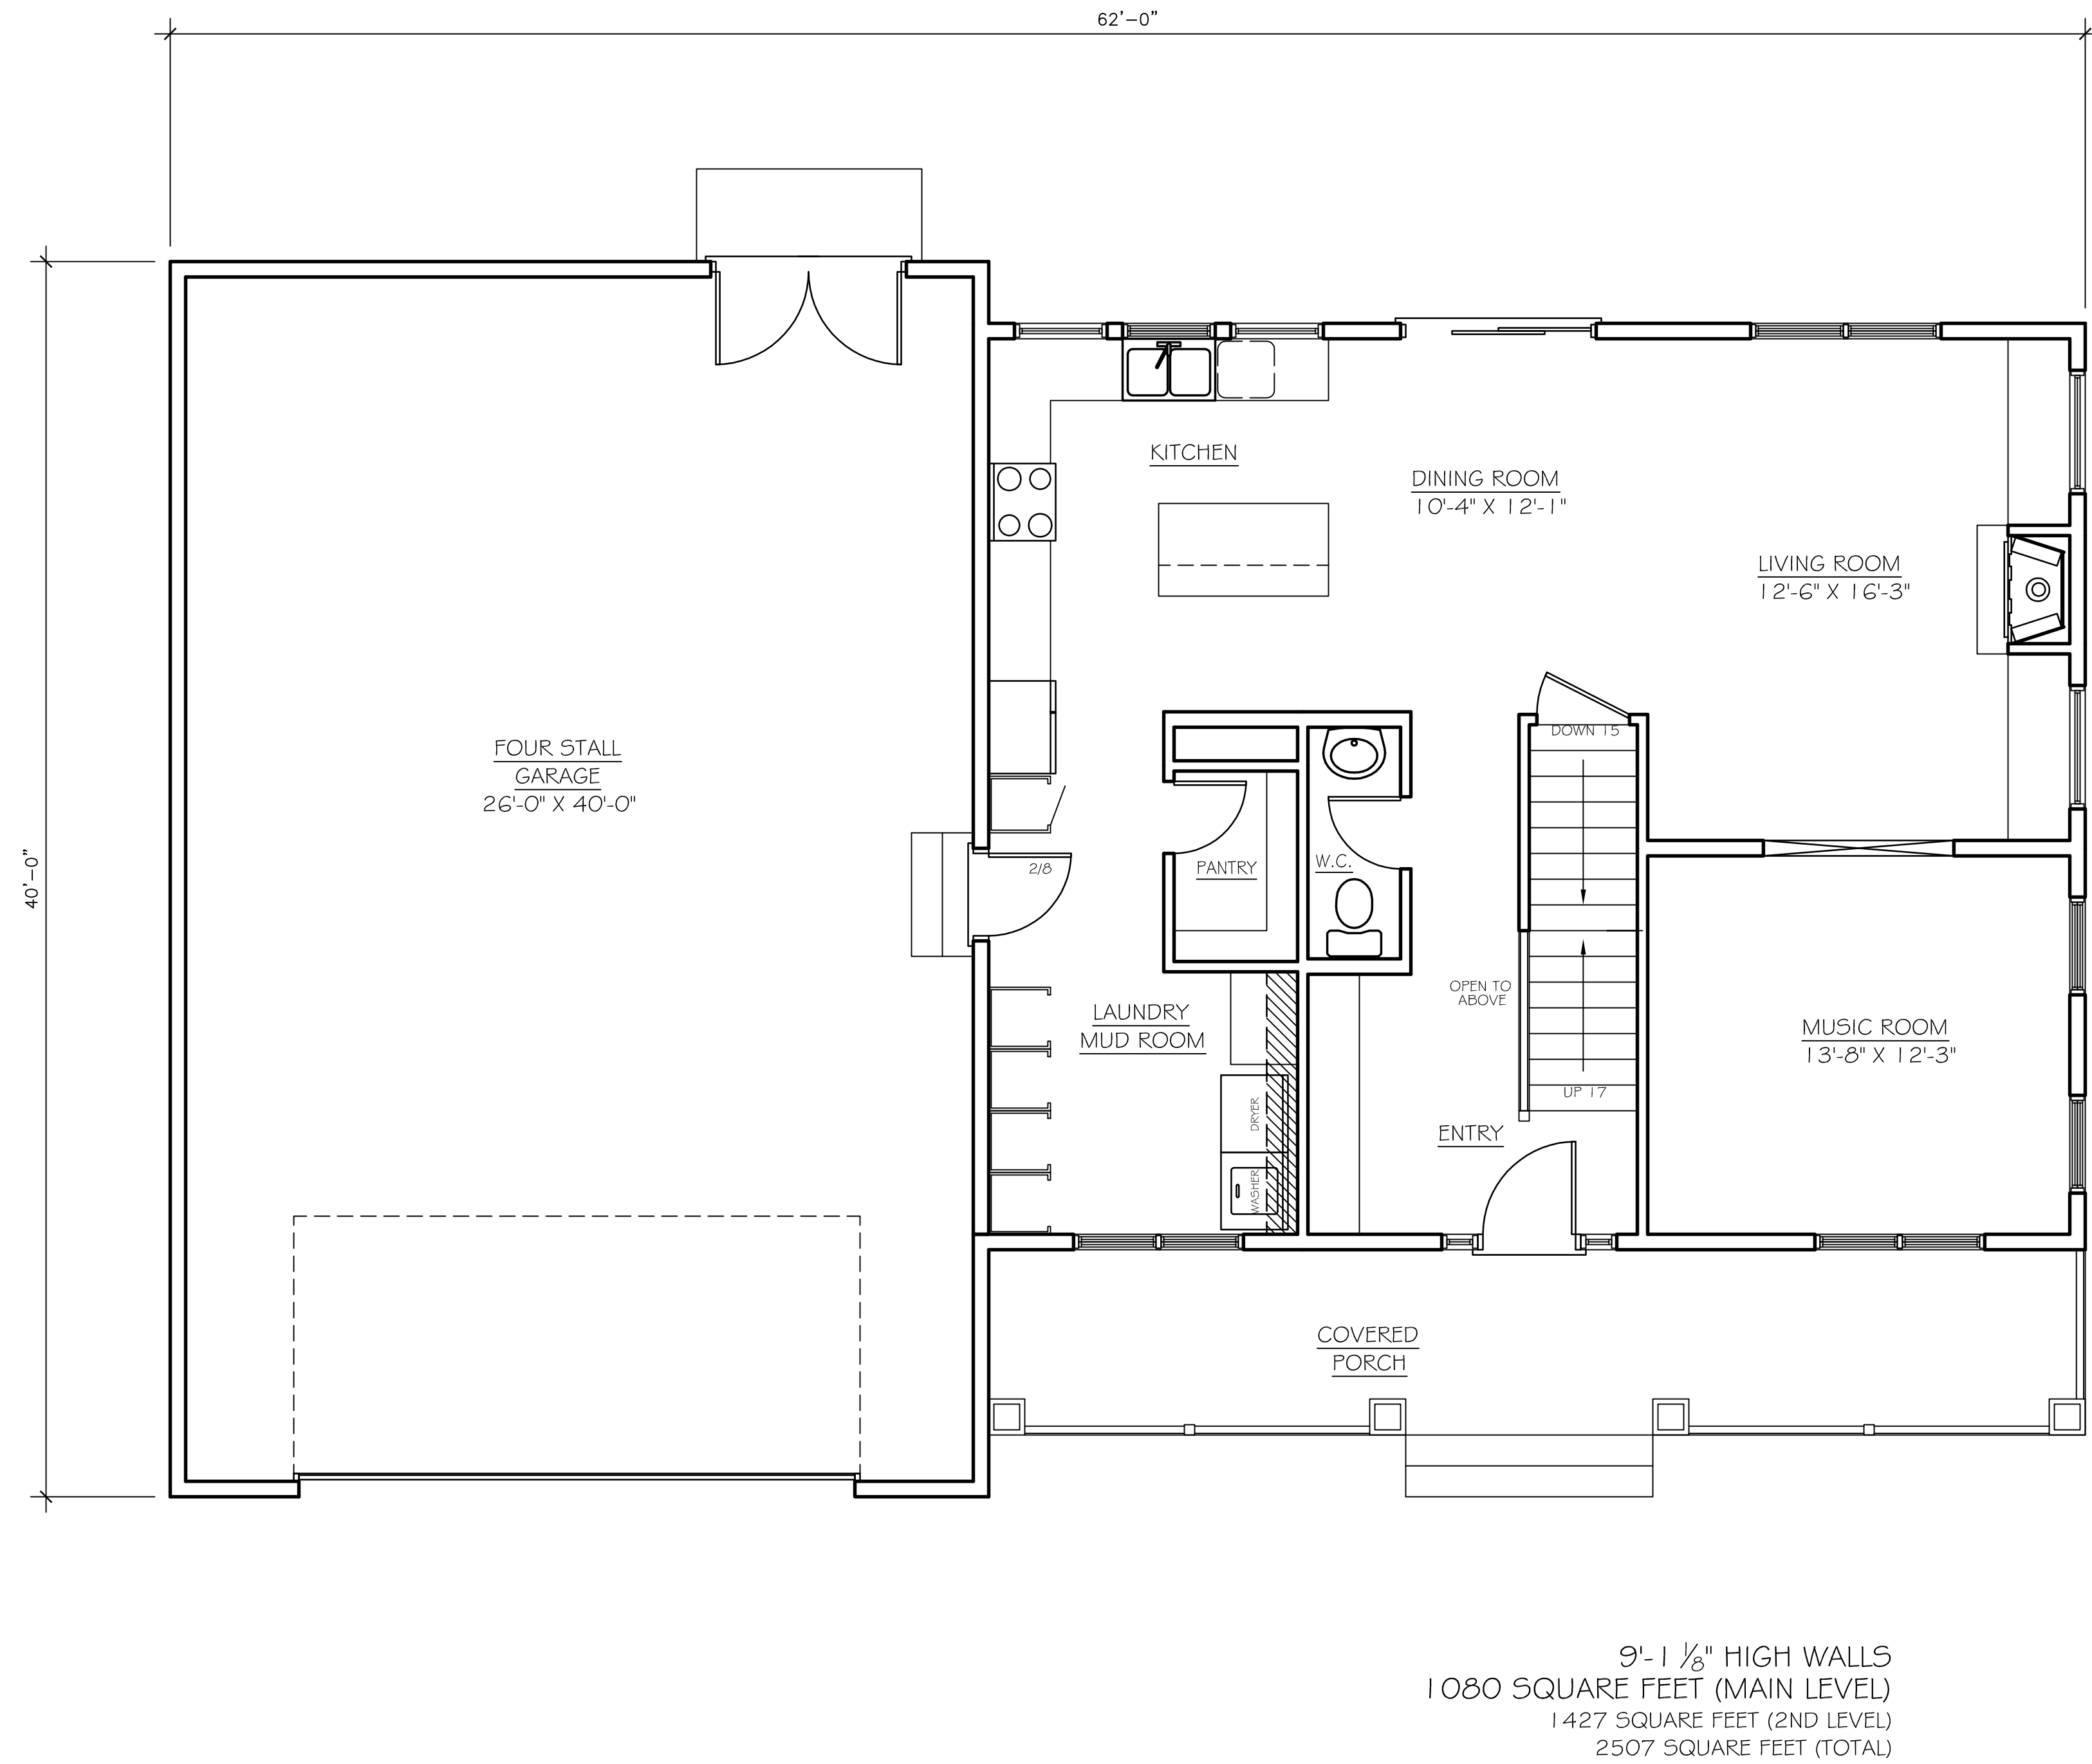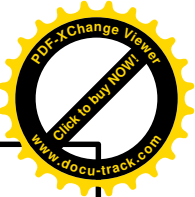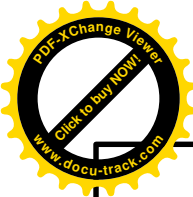


These plans, limited by Lumber One, Avon Inc. or Lumber One, Cold Spring Inc., were prepared by experienced draftspersons who are not fully qualified as engineers or architects. Lumber One, Avon Inc. and Lumber One, Cold Spring Inc., expressly disclaim any liability whatsoever for errors of any kind which may be found on these plans.

MAIN FLOOR PLAN

SCALE: 1/4" = 1'-0"

Date:
APRIL 5, 2005




Drawn By:
Keri J. Koneck

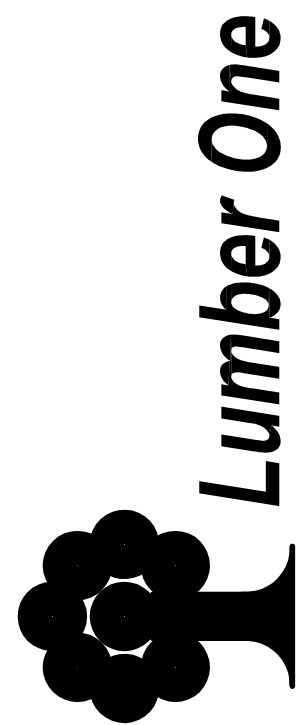

Avon, MN 56310 Cold Spring, MN 56320
Telephone: (320) 356-7342 Telephone: (320) 695-3631

05-0082

REVISION DATE:
APRIL 5, 2005
NEW PRELIMINARY PLAN
APRIL 25, 2005
CHANGES TO PRELIM PLAN

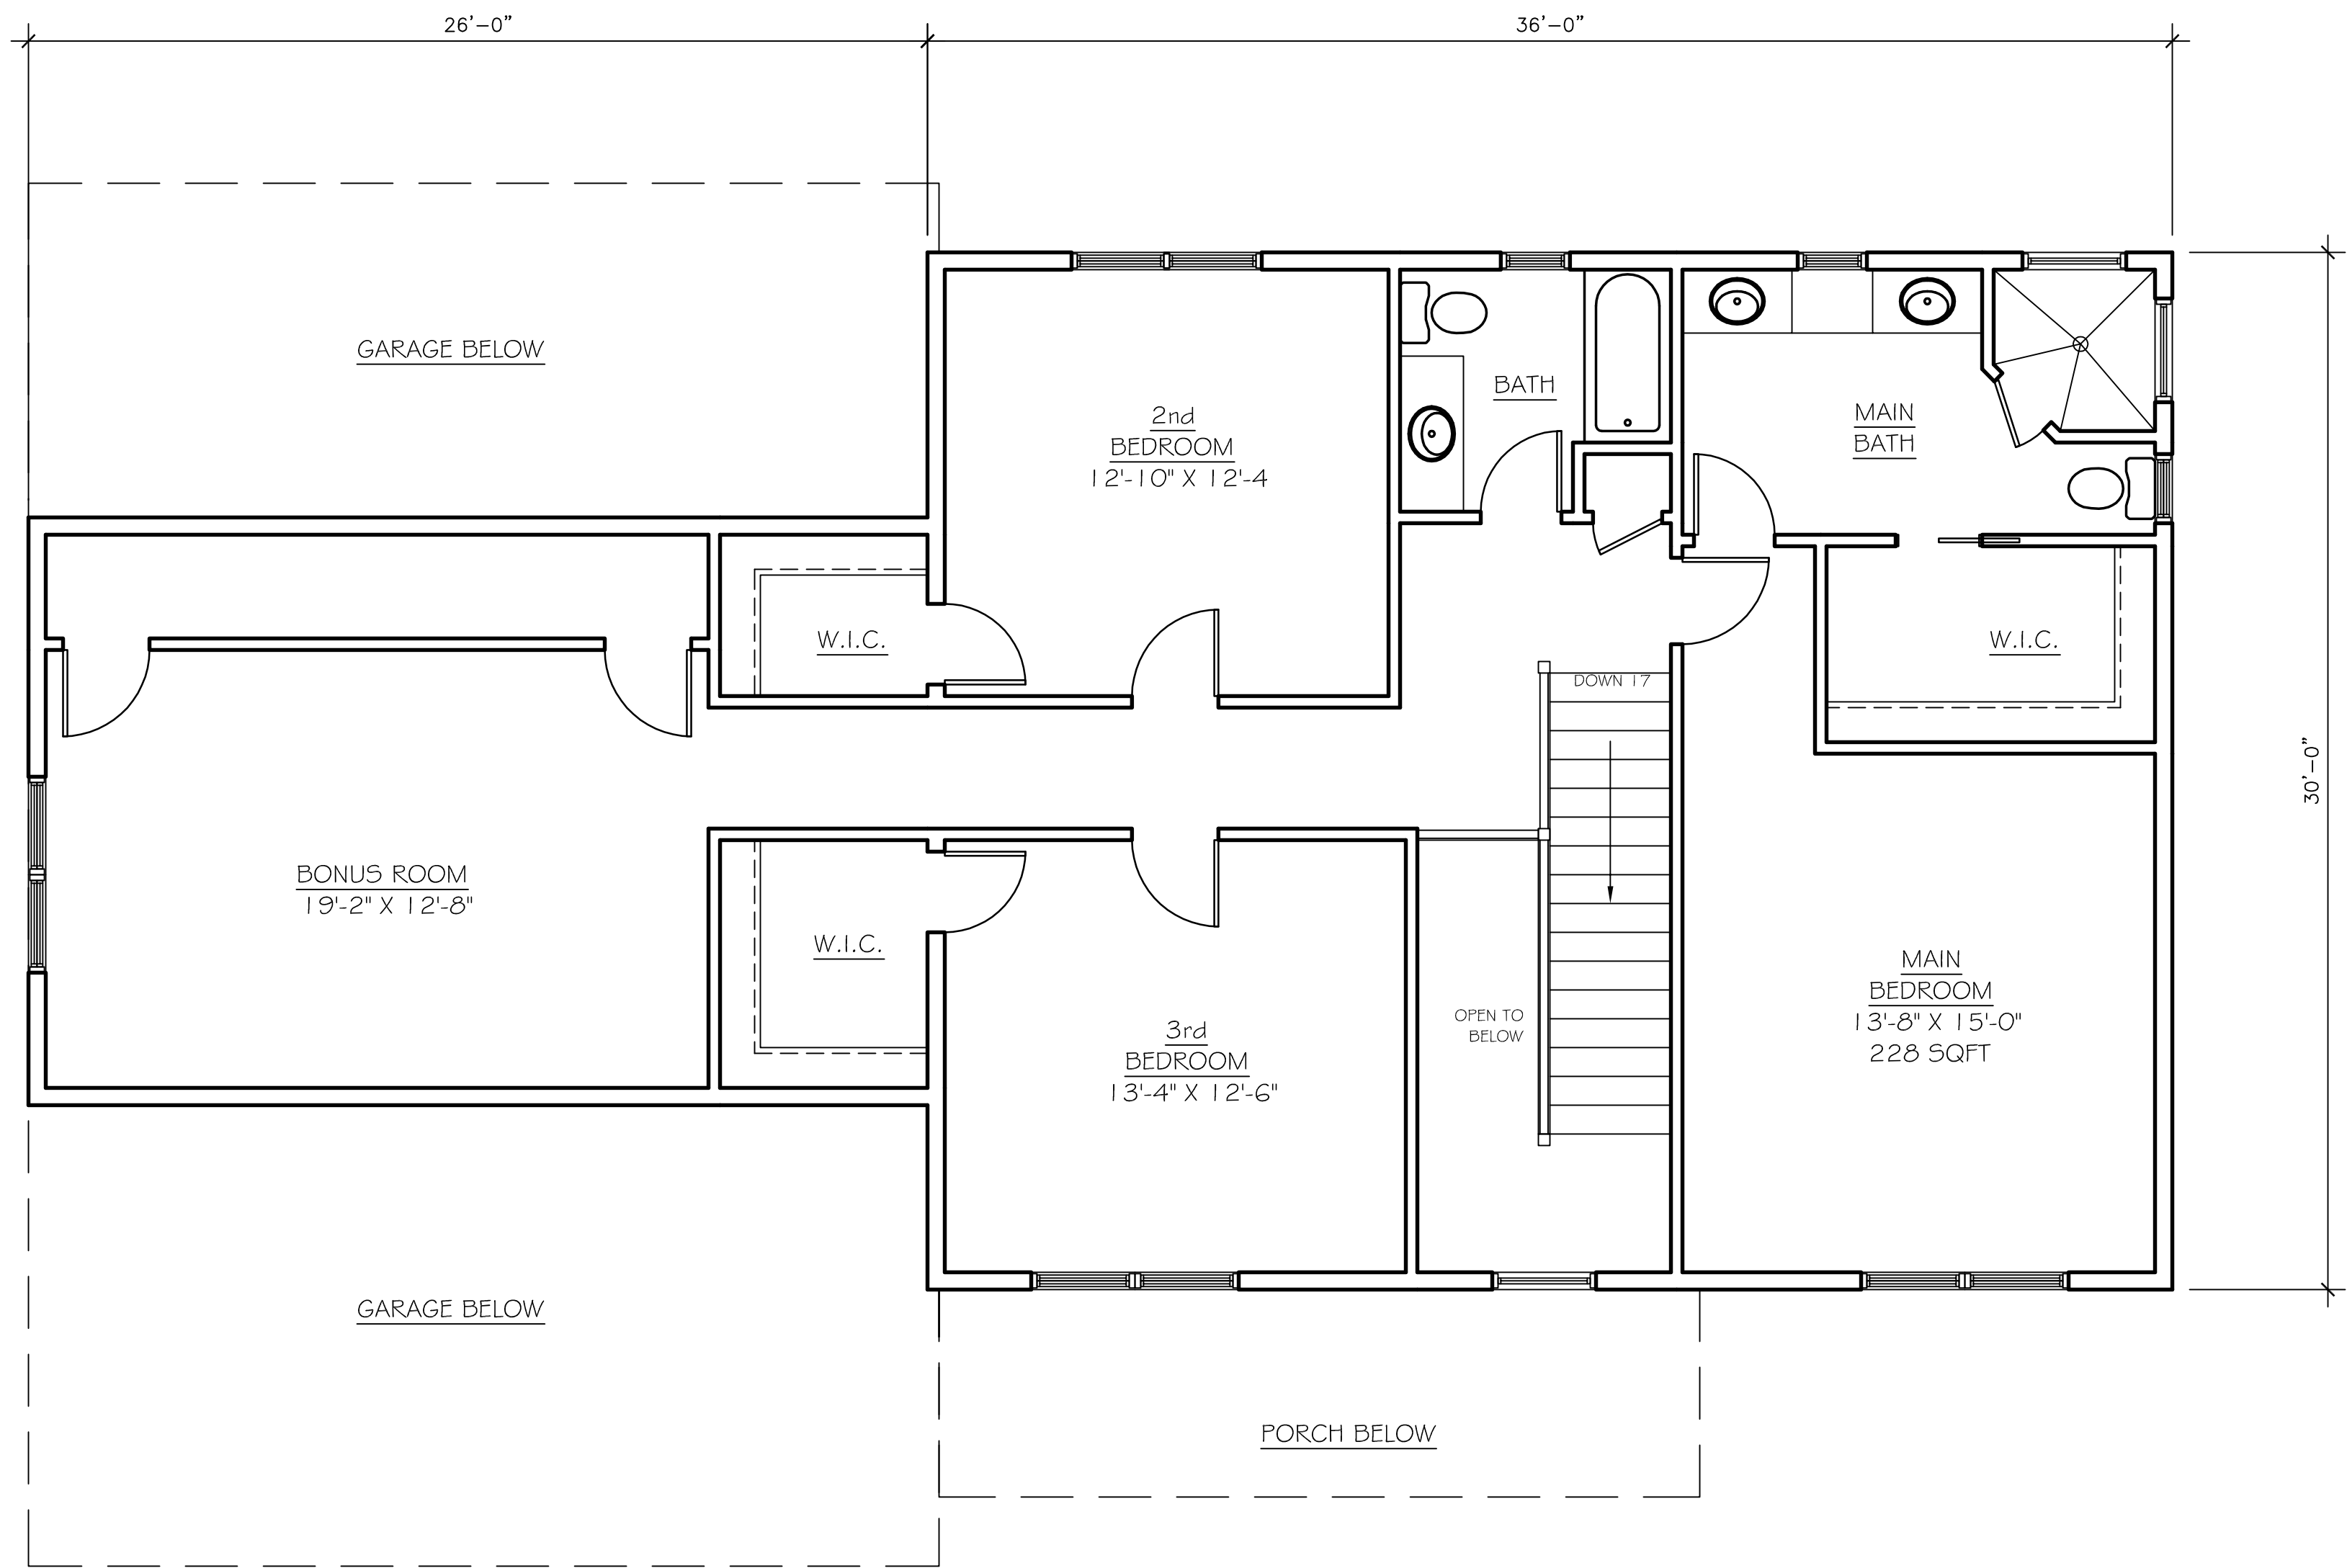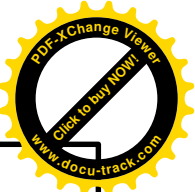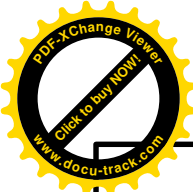


8'-1 1/8" HIGH WALLS
1427 SQUARE FEET

These plans, limited by Lumber One, Avon Inc. or Lumber One, Cold Spring Inc., were prepared by experienced draftspersons who are not fully qualified as engineers or architects. Lumber One, Avon Inc. and Lumber One, Cold Spring Inc., expressly disclaim any liability whatsoever for errors of any kind which may be found on these plans.

SECOND FLOOR PLAN

Date: APRIL 5, 2005
Drawn By: Keri J. Koneck

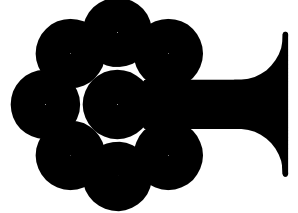

Lumber One
Avon, MN 56310 Cold Spring, MN 56320
Telephone: (320) 356-7342 Telephone: (320) 695-5631

05-0082

00-0082