


Sheet # **3**
Of **5**
REV.1 11-22-2019
REV.2 12-30-2019
REV.3 0/000/0000
REV.4 0/000/0000
REV.5 0/000/0000
REV.6 0/000/0000
REV.7 0/000/0000
REV.8 0/000/0000

Lumber One Avon, INC.
The Agate Model

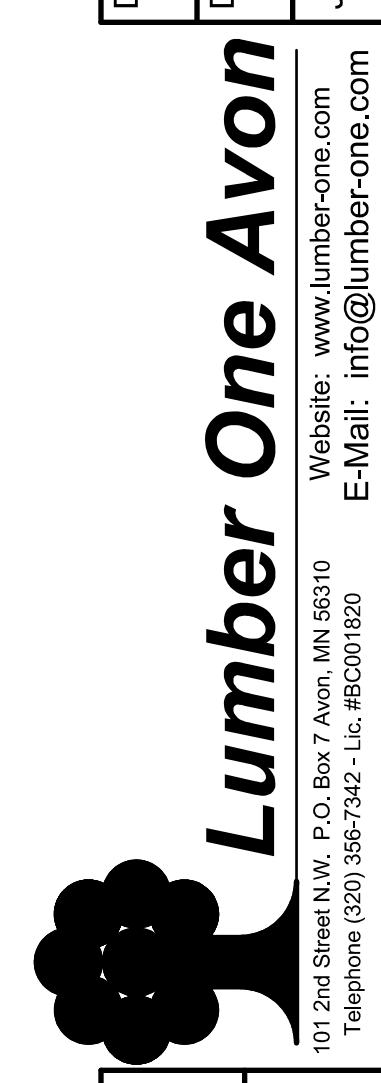

Date: 12-30-2019
Drawn By: Mitch Moening
Job# 19-0095

Main Floor Plan
Scale 1/4" = 1'-0"
SQ. FT. 0000

These plans, furnished by Lumber One Avon Inc. were prepared by experienced draftspersons who are not fully qualified as Architects or Engineers. Lumber One Avon Inc. expressly disclaims any liability whatsoever for errors or omissions of any kind that may be found on these plans.