



1113 SQ FT ON FIRST FLOOR
 464 SQ FT IN GARAGE
 8'-1 1/8" WALL HEIGHT

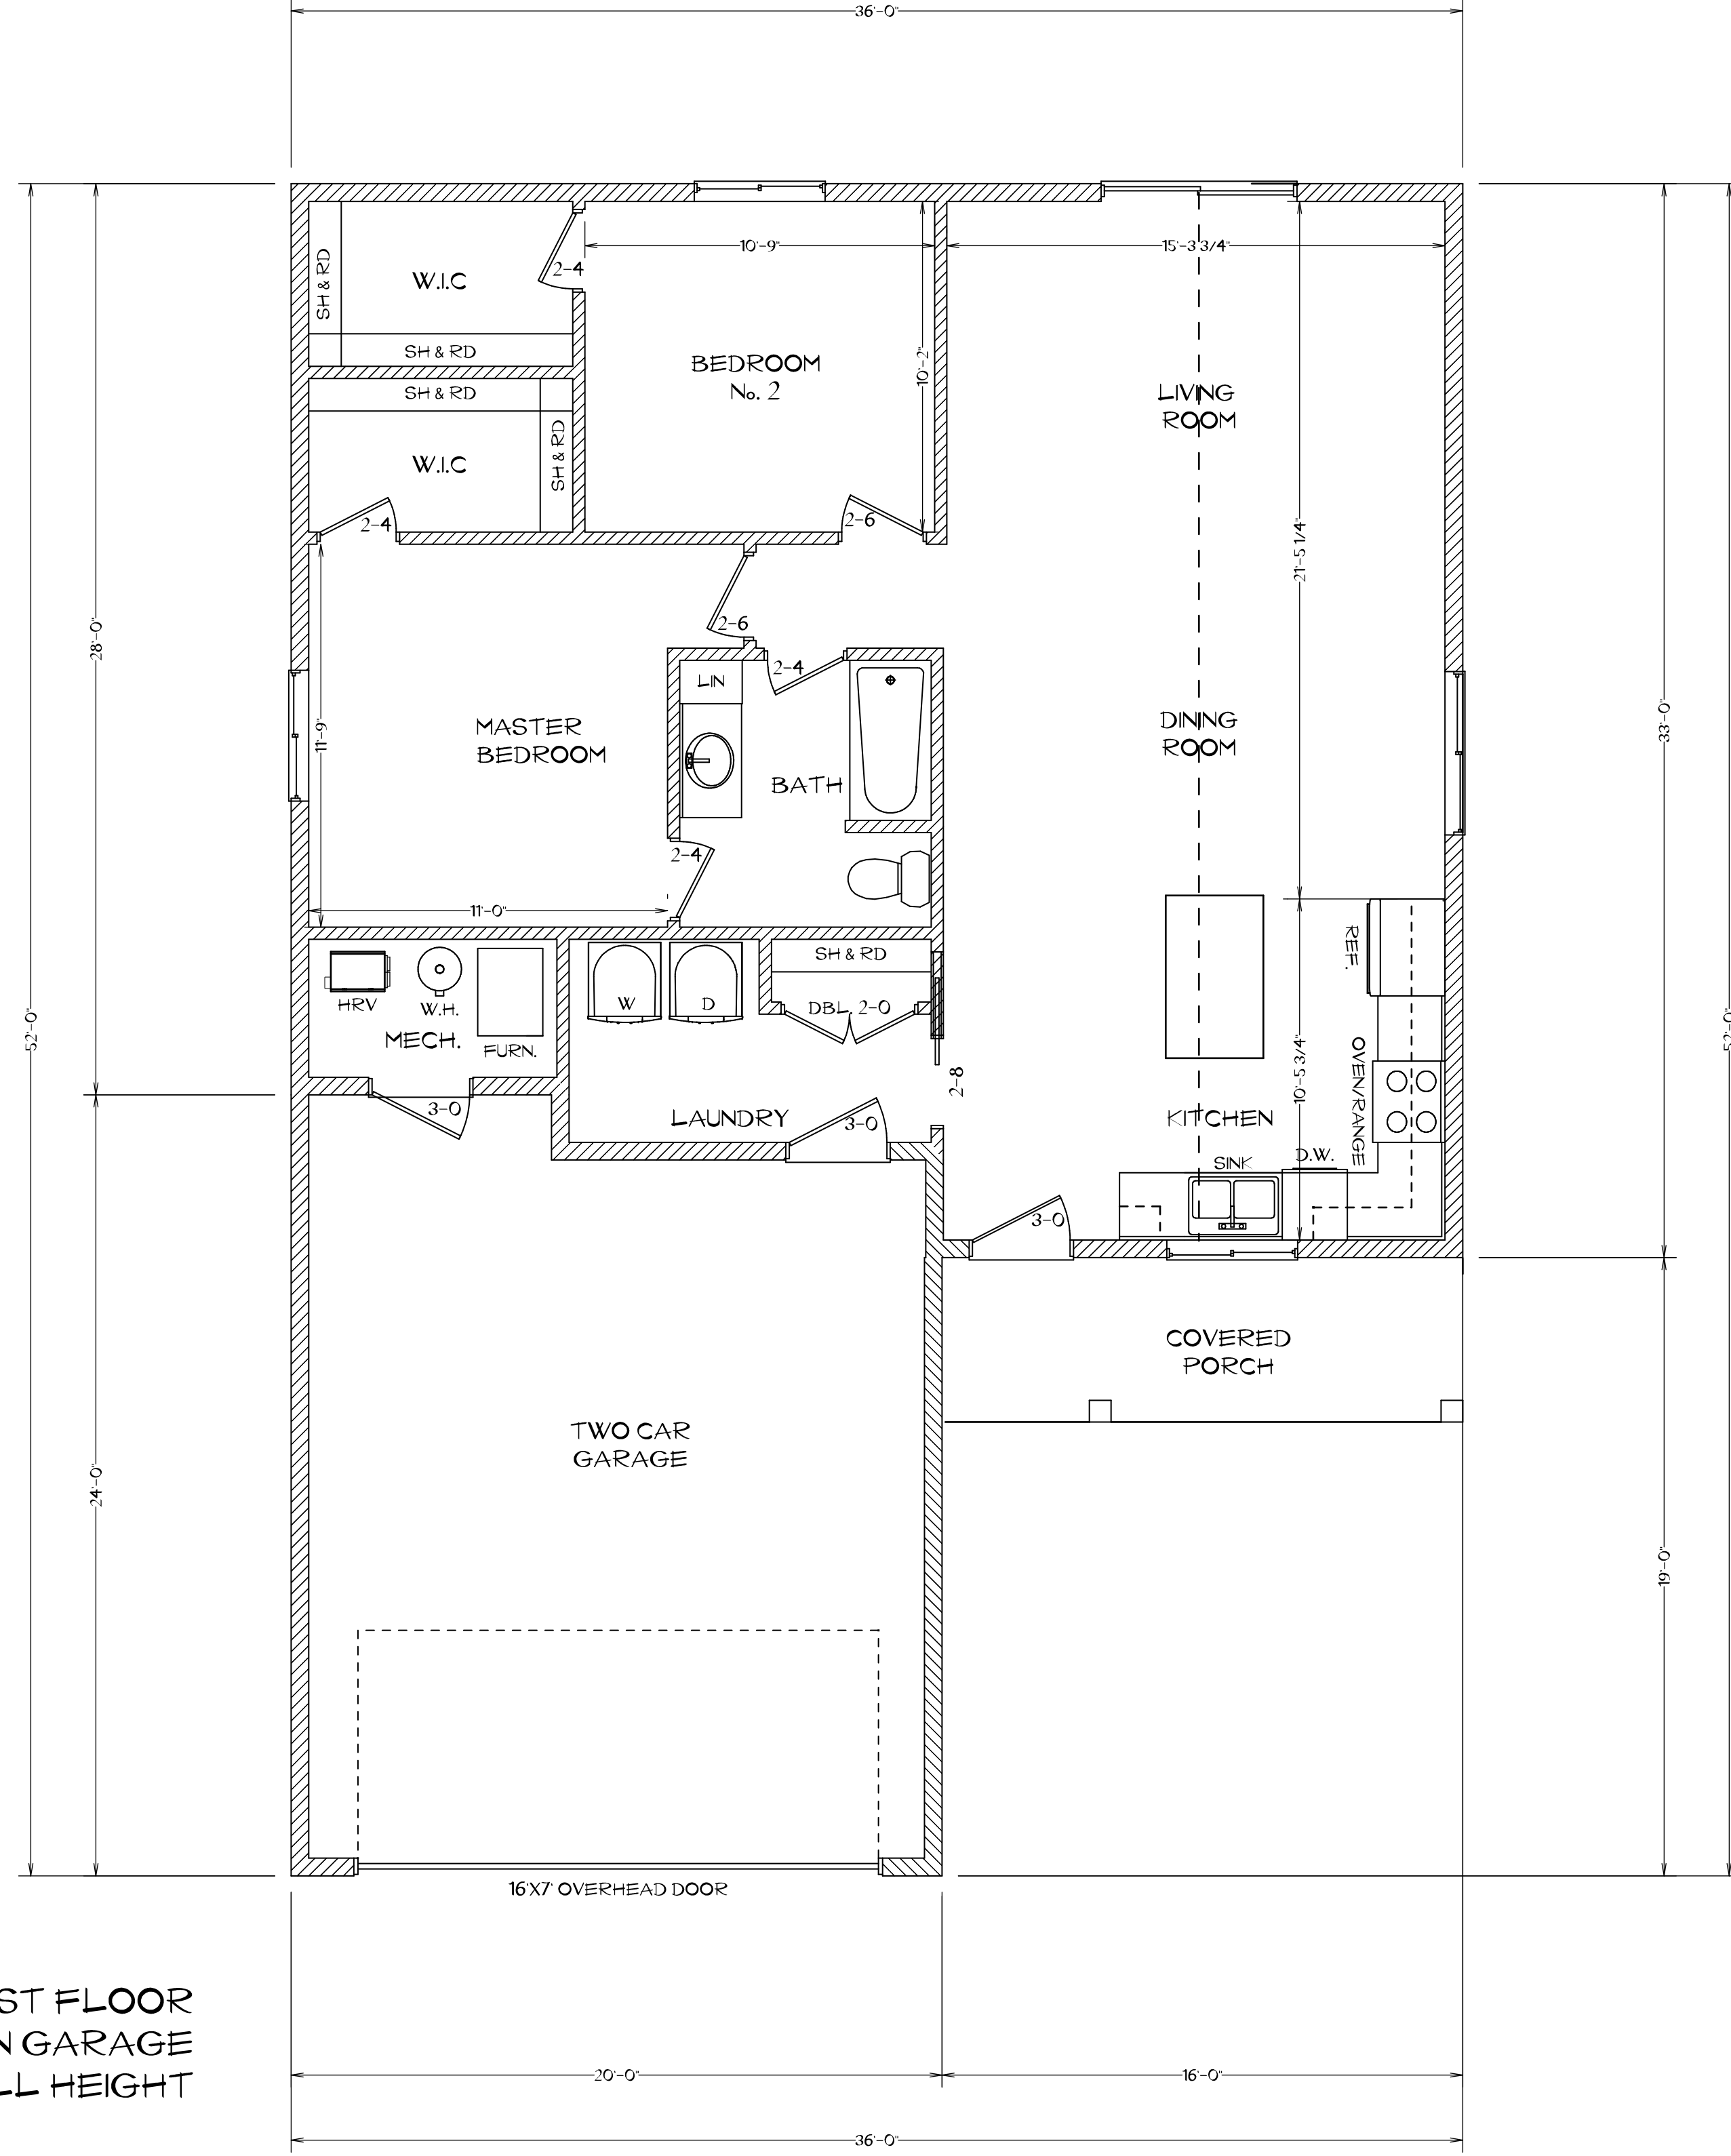

Sheet #	3
Of	4
REV.1	7-23-2020
REV.2	8-24-2020
REV.3	9-9-2020
REV.4	10-7-2020
REV.5	0/00/0000
REV.6	0/00/0000
REV.7	0/00/0000
REV.8	0/00/0000

Lumber One Avon, INC.
 1725 Natures Edge Patio Home

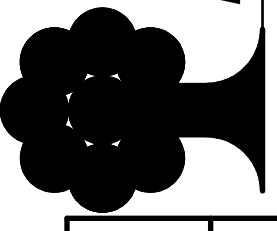

Lumber One Avon
 101 2nd Street N.W. P.O. Box 7 Avon, MN 56310
 Telephone (320) 356-7342 - Lic. #B0201820
 Website: www.lumber-one.com
 E-Mail: info@lumber-one.com

Date: 10-7-2020
 Drawn By: Mitch Moening
 Job#: 20-0074

Main Floor Plan
 Scale 1/4" = 1'-0"
 SQ. FT. 0000

These plans, furnished by Lumber One Avon Inc. were prepared by experienced draftspersons who are not fully qualified as Architects or Engineers. Lumber One Avon Inc. expressly disclaims any liability whatsoever for errors or omissions of any kind that may be found on these plans.