


WALSON T

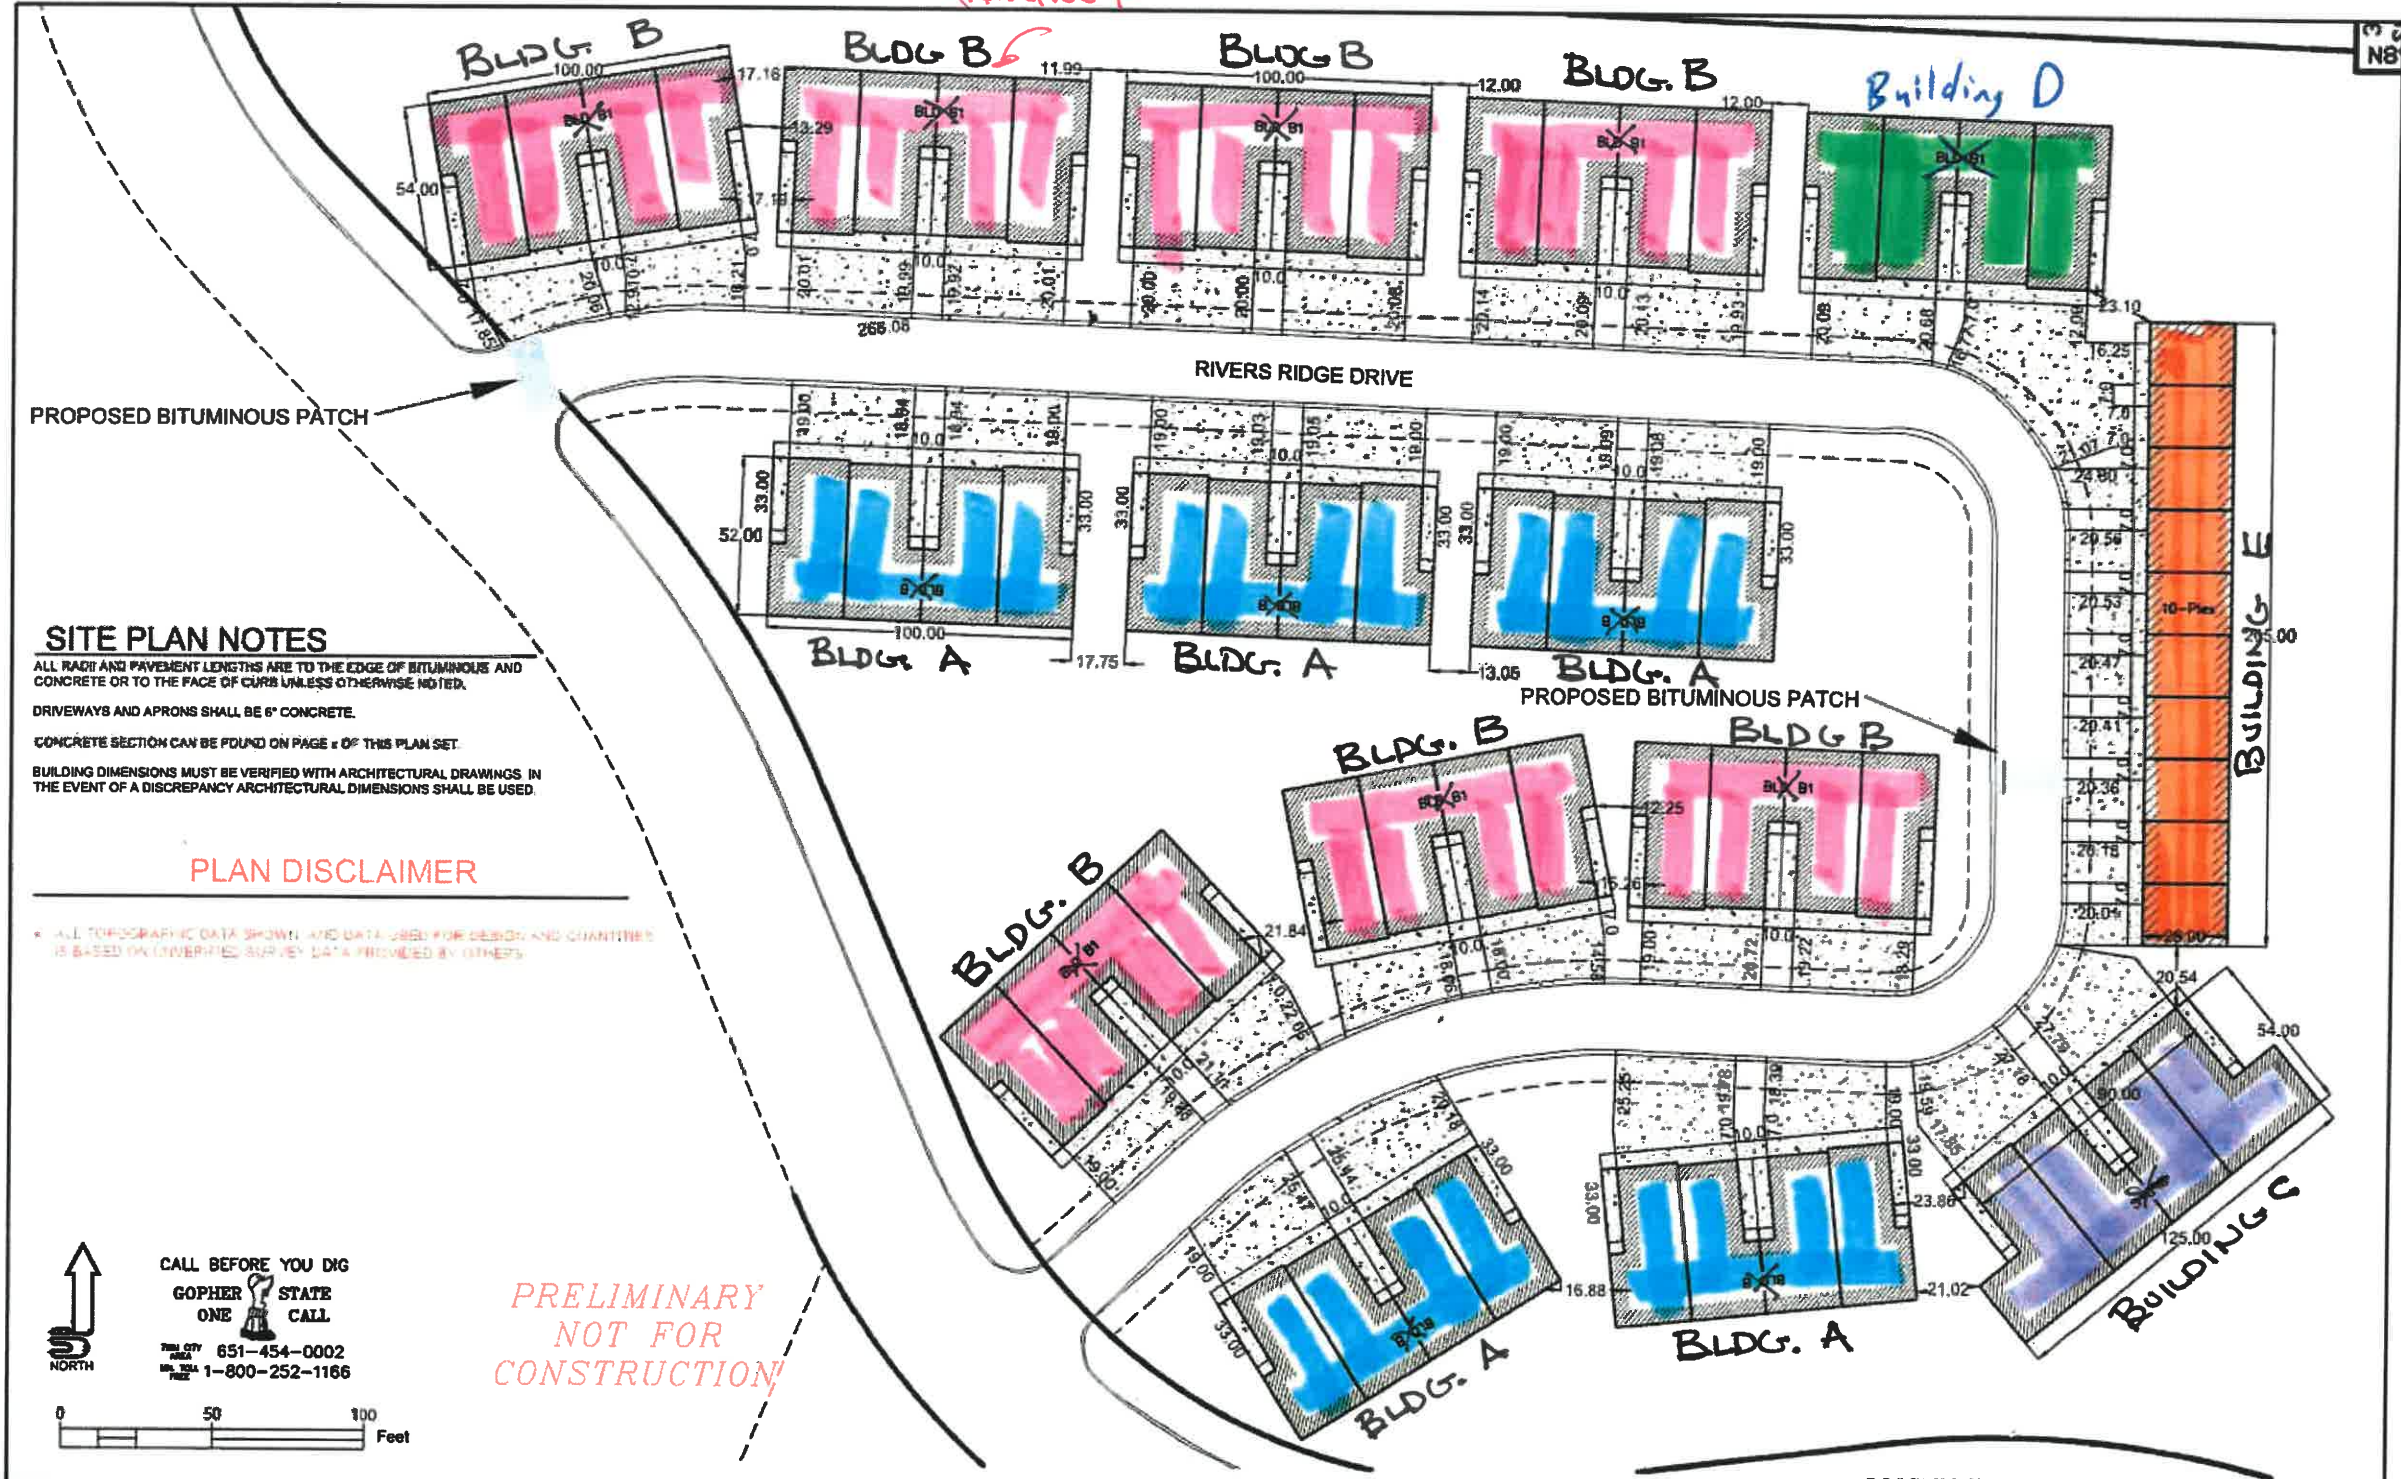

SITE PLAN NOTES
 ALL RADII AND PAVEMENT LENGTHS ARE TO THE EDGE OF BITUMINOUS AND CONCRETE OR TO THE FACE OF CURB UNLESS OTHERWISE NOTED.
 DRIVEWAYS AND APRONS SHALL BE 6" CONCRETE.
 CONCRETE SECTION CAN BE FOUND ON PAGE 1 OF THIS PLAN SET.
 BUILDING DIMENSIONS MUST BE VERIFIED WITH ARCHITECTURAL DRAWINGS IN THE EVENT OF A DISCREPANCY ARCHITECTURAL DIMENSIONS SHALL BE USED.

PLAN DISCLAIMER

* ALL TOPOGRAPHIC DATA SHOWN AND DATA USED FOR DESIGN AND QUANTITIES IS BASED ON UNVERIFIED SURVEY DATA PROVIDED BY OTHERS.

CALL BEFORE YOU DIG
 GOPHER STATE
 ONE CALL
 651-454-0002
 1-800-252-1166

0 50 100 Feet

PRELIMINARY
NOT FOR
CONSTRUCTION

JOHNSON & SCOFIELD INC.
 Surveying & Engineering
 1203 Main Street Red Wing, MN 55068
 ph 651.388.1254 fax 651.388.1509

DESIGNED	BY	DATE	LATEST REVISION
GP & SDV			06/02/2020
DRAWN			Prepared For: ANDY BAARTMAN PO BOX 33 RED WING, MN 55068 PHONE: (651) 301-5103
CHECKED			

VILLAS OF RIVER RIDGE
 RED WING, MINNESOTA

FILE PATH S:\PLATS\VILLAS OF RIVERS RIDGE\VILLAS OF RIVERS RIDGE 2020

SITE PLAN

SHEET 5 OF 18 SHEETS